


**Block Plan**  
1:500 @ A3

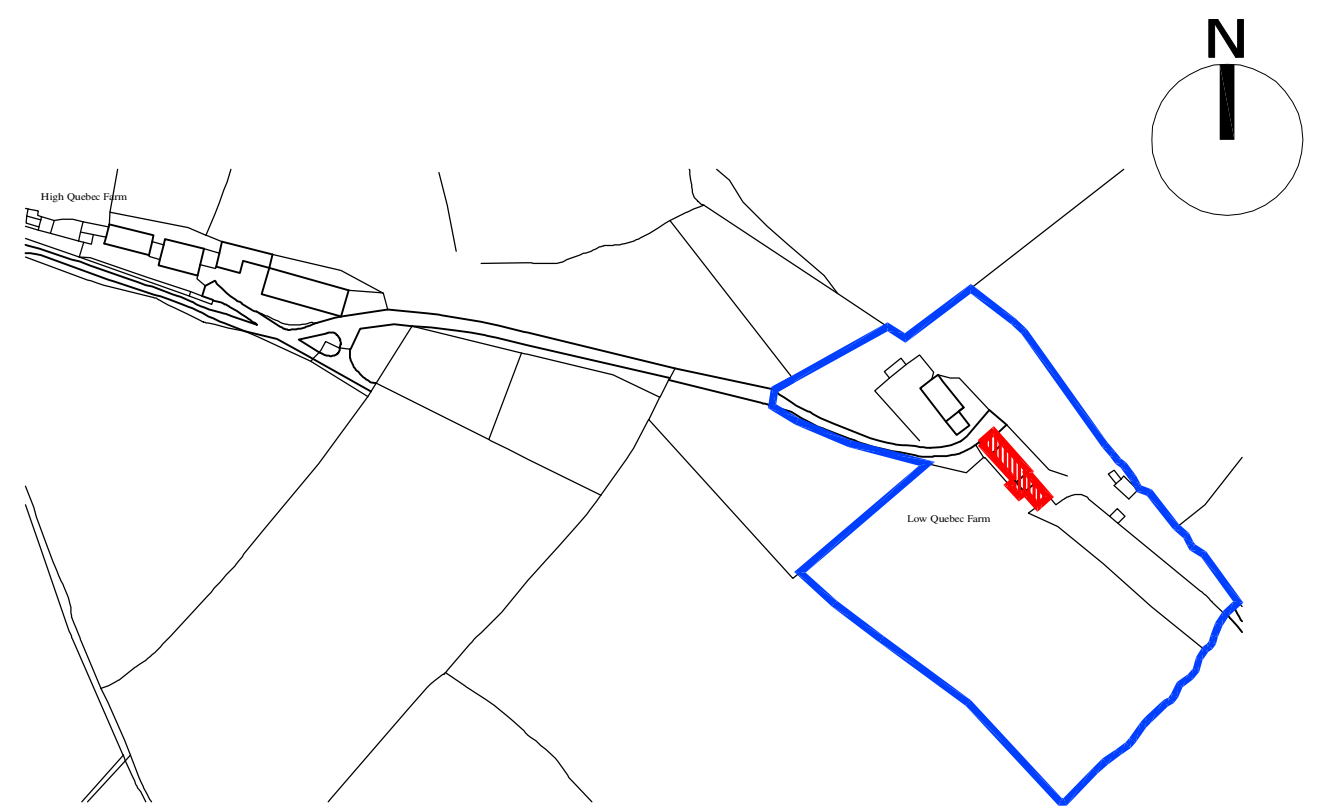

**Location Plan**  
1:2500 @ A3

**EXISTING**

**b h d partnership**  
Airy Hill Manor, Whitby, North Yorkshire, UK, YO21 1QB.  
Tel: 01947-604871 Fax: 01947-600010  
general@bhdpartnership.com www.bhdpartnership.com

DO NOT SCALE from this drawing. Only figured dimensions are to be taken from this drawing.  
The Contractor must verify all dimensions on site before commencing any work or shop drawings.  
The Contractor must report any discrepancies before commencing work. If this drawing exceeds the quantities taken in any way, the Technician is to be informed before work is initiated.  
Work within The Construction (Design and Management) Regulations 1994 is not to start until a Health & Safety Plan has been produced. This drawing is Copyright and must not be reproduced without consent of BHD Partnership Ltd

C	01.12.14	CW	Amended to suit NYMPA and Client	TRH	TRH
B	19/09/14	CE	Amended to suit client		
A	01.09.14	CW	Issued for approval	TRH	TRH
REV	DATE	BY	AMENDMENT	CHKD	APVD

CLIENT: <b>Mr and Mrs A Best</b>		
PROJECT: <b>Low Quebec Farm, Little Beck</b>		
A3	DRN: C Walker	DATE: 18.07.14
SCALE: 1:500,1:2500		ISSUE: Preliminary

DRAWING TITLE: <b>Block Plan and Site Plan as existing</b>	
DRAWING NR: <b>D10559-02</b>	REV: <b>C</b>